



PLAN SECOND LEVEL 1:500

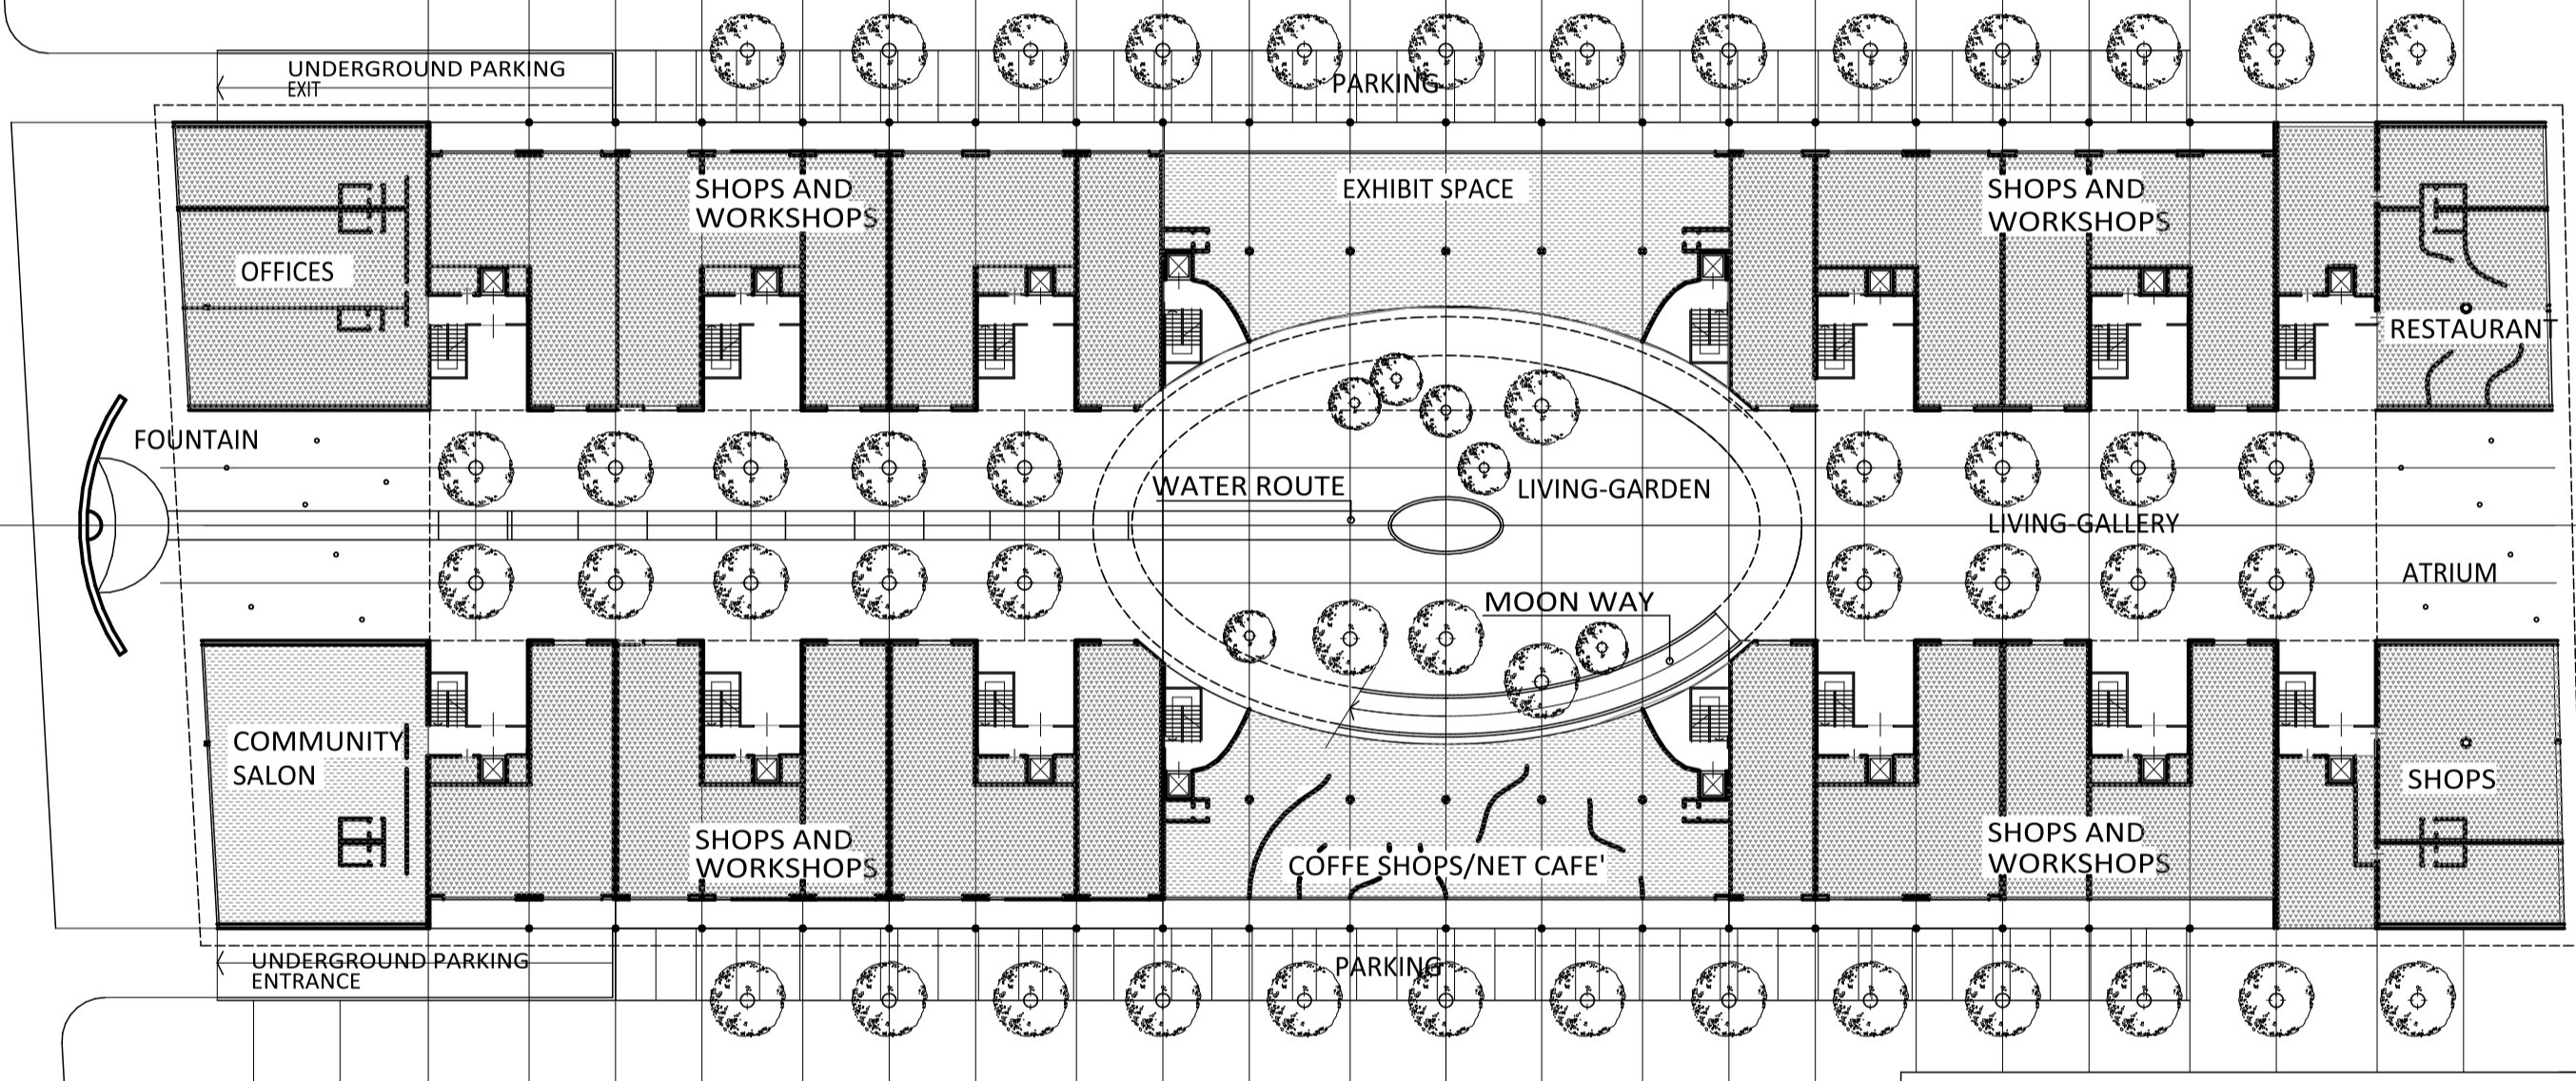

PLAN GROUND LEVEL 1:500

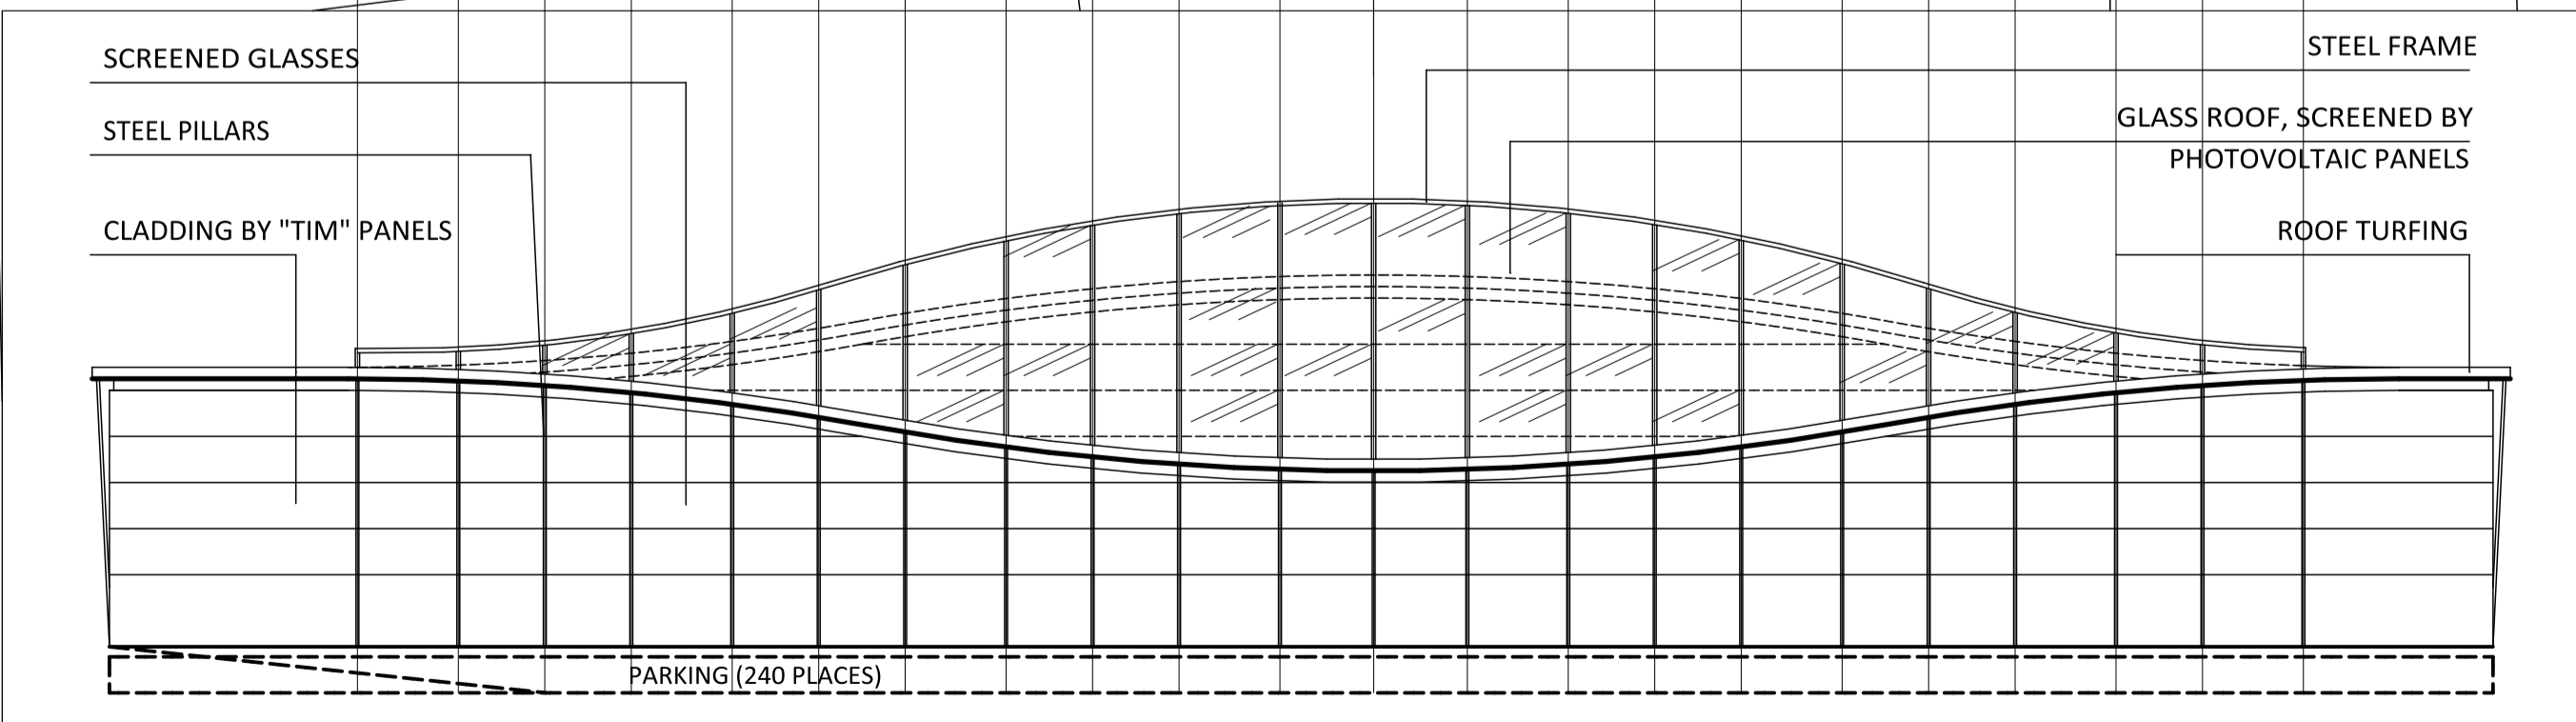

SOUTH FRONT 1:500